

STATE OF UTAH
DEPARTMENT OF NATURAL RESOURCES
DIVISION OF OIL, GAS AND MINING

FORM 3

AMENDED REPORT



APPLICATION FOR PERMIT TO DRILL						1. WELL NAME and NUMBER Lamb 13-10-4-2E-CP			
2. TYPE OF WORK DRILL NEW WELL <input checked="" type="checkbox"/> REENTER P&A WELL <input type="checkbox"/> DEEPEN WELL <input type="checkbox"/>						3. FIELD OR WILDCAT LELAND BENCH			
4. TYPE OF WELL Oil Well Coalbed Methane Well: NO						5. UNIT or COMMUNITIZATION AGREEMENT NAME			
6. NAME OF OPERATOR CRESCENT POINT ENERGY U.S. CORP						7. OPERATOR PHONE 720 880-3621			
8. ADDRESS OF OPERATOR 555 17th Street, Suite 750, Denver, CO, 80202						9. OPERATOR E-MAIL abaldwin@crescentpointenergy.com			
10. MINERAL LEASE NUMBER (FEDERAL, INDIAN, OR STATE) FEE			11. MINERAL OWNERSHIP FEDERAL <input type="checkbox"/> INDIAN <input type="checkbox"/> STATE <input type="checkbox"/> FEE <input checked="" type="checkbox"/>			12. SURFACE OWNERSHIP FEDERAL <input type="checkbox"/> INDIAN <input type="checkbox"/> STATE <input type="checkbox"/> FEE <input checked="" type="checkbox"/>			
13. NAME OF SURFACE OWNER (if box 12 = 'fee') Karl and Donna Lamb						14. SURFACE OWNER PHONE (if box 12 = 'fee') 435-823-6626			
15. ADDRESS OF SURFACE OWNER (if box 12 = 'fee') PO Box 374, ,						16. SURFACE OWNER E-MAIL (if box 12 = 'fee')			
17. INDIAN ALLOTTEE OR TRIBE NAME (if box 12 = 'INDIAN')			18. INTEND TO COMMINGLE PRODUCTION FROM MULTIPLE FORMATIONS YES <input type="checkbox"/> (Submit Commingling Application) NO <input checked="" type="checkbox"/>			19. SLANT VERTICAL <input type="checkbox"/> DIRECTIONAL <input type="checkbox"/> HORIZONTAL <input checked="" type="checkbox"/>			

20. LOCATION OF WELL	FOOTAGES	QTR-QTR	SECTION	TOWNSHIP	RANGE	MERIDIAN
LOCATION AT SURFACE	148 FNL 740 FWL	NWNW	15	4.0 S	2.0 E	U
Top of Uppermost Producing Zone	700 FNL 663 FWL	NWNW	10	4.0 S	2.0 E	U
At Total Depth	700 FNL 663 FWL	NWNW	10	4.0 S	2.0 E	U

21. COUNTY UINTAH		22. DISTANCE TO NEAREST LEASE LINE (Feet) 148		23. NUMBER OF ACRES IN DRILLING UNIT 40	
		25. DISTANCE TO NEAREST WELL IN SAME POOL (Applied For Drilling or Completed) 920		26. PROPOSED DEPTH MD: 11106 TVD: 6747	
27. ELEVATION - GROUND LEVEL 4993		28. BOND NUMBER LPM9080271		29. SOURCE OF DRILLING WATER / WATER RIGHTS APPROVAL NUMBER IF APPLICABLE 43-12534	


Hole, Casing, and Cement Information										
String	Hole Size	Casing Size	Length	Weight	Grade & Thread	Max Mud Wt.	Cement	Sacks	Yield	Weight
COND	24	16	0 - 40	65.0	H-40 ST&C	8.3	No Used	0	0.0	0.0
SURF	12.25	9.625	0 - 2000	36.0	J-55 ST&C	8.3	Class G	290	2.86	12.0
							Class G	240	1.15	15.8
I1	8.75	7	0 - 7231	26.0	N-80 LT&C	9.5	35/65 Poz	260	2.37	11.0
							50/50 Poz	431	1.65	13.1
PROD	6.125	4.5	7081 - 11106	11.6	N-80 LT&C	11.0	No Used	0	0.0	0.0

ATTACHMENTS

VERIFY THE FOLLOWING ARE ATTACHED IN ACCORDANCE WITH THE UTAH OIL AND GAS CONSERVATION GENERAL RULES

<input checked="" type="checkbox"/> WELL PLAT OR MAP PREPARED BY LICENSED SURVEYOR OR ENGINEER	<input checked="" type="checkbox"/> COMPLETE DRILLING PLAN
<input checked="" type="checkbox"/> AFFIDAVIT OF STATUS OF SURFACE OWNER AGREEMENT (IF FEE SURFACE)	<input type="checkbox"/> FORM 5. IF OPERATOR IS OTHER THAN THE LEASE OWNER
<input checked="" type="checkbox"/> DIRECTIONAL SURVEY PLAN (IF DIRECTIONALLY OR HORIZONTALLY DRILLED)	<input checked="" type="checkbox"/> TOPOGRAPHICAL MAP

NAME Kristen Johnson	TITLE Regulatory Technician	PHONE 303 308-6270
SIGNATURE	DATE 12/15/2014	EMAIL kjohnson@crescentpointenergy.com
API NUMBER ASSIGNED 43047551240000	APPROVAL Permit Manager	

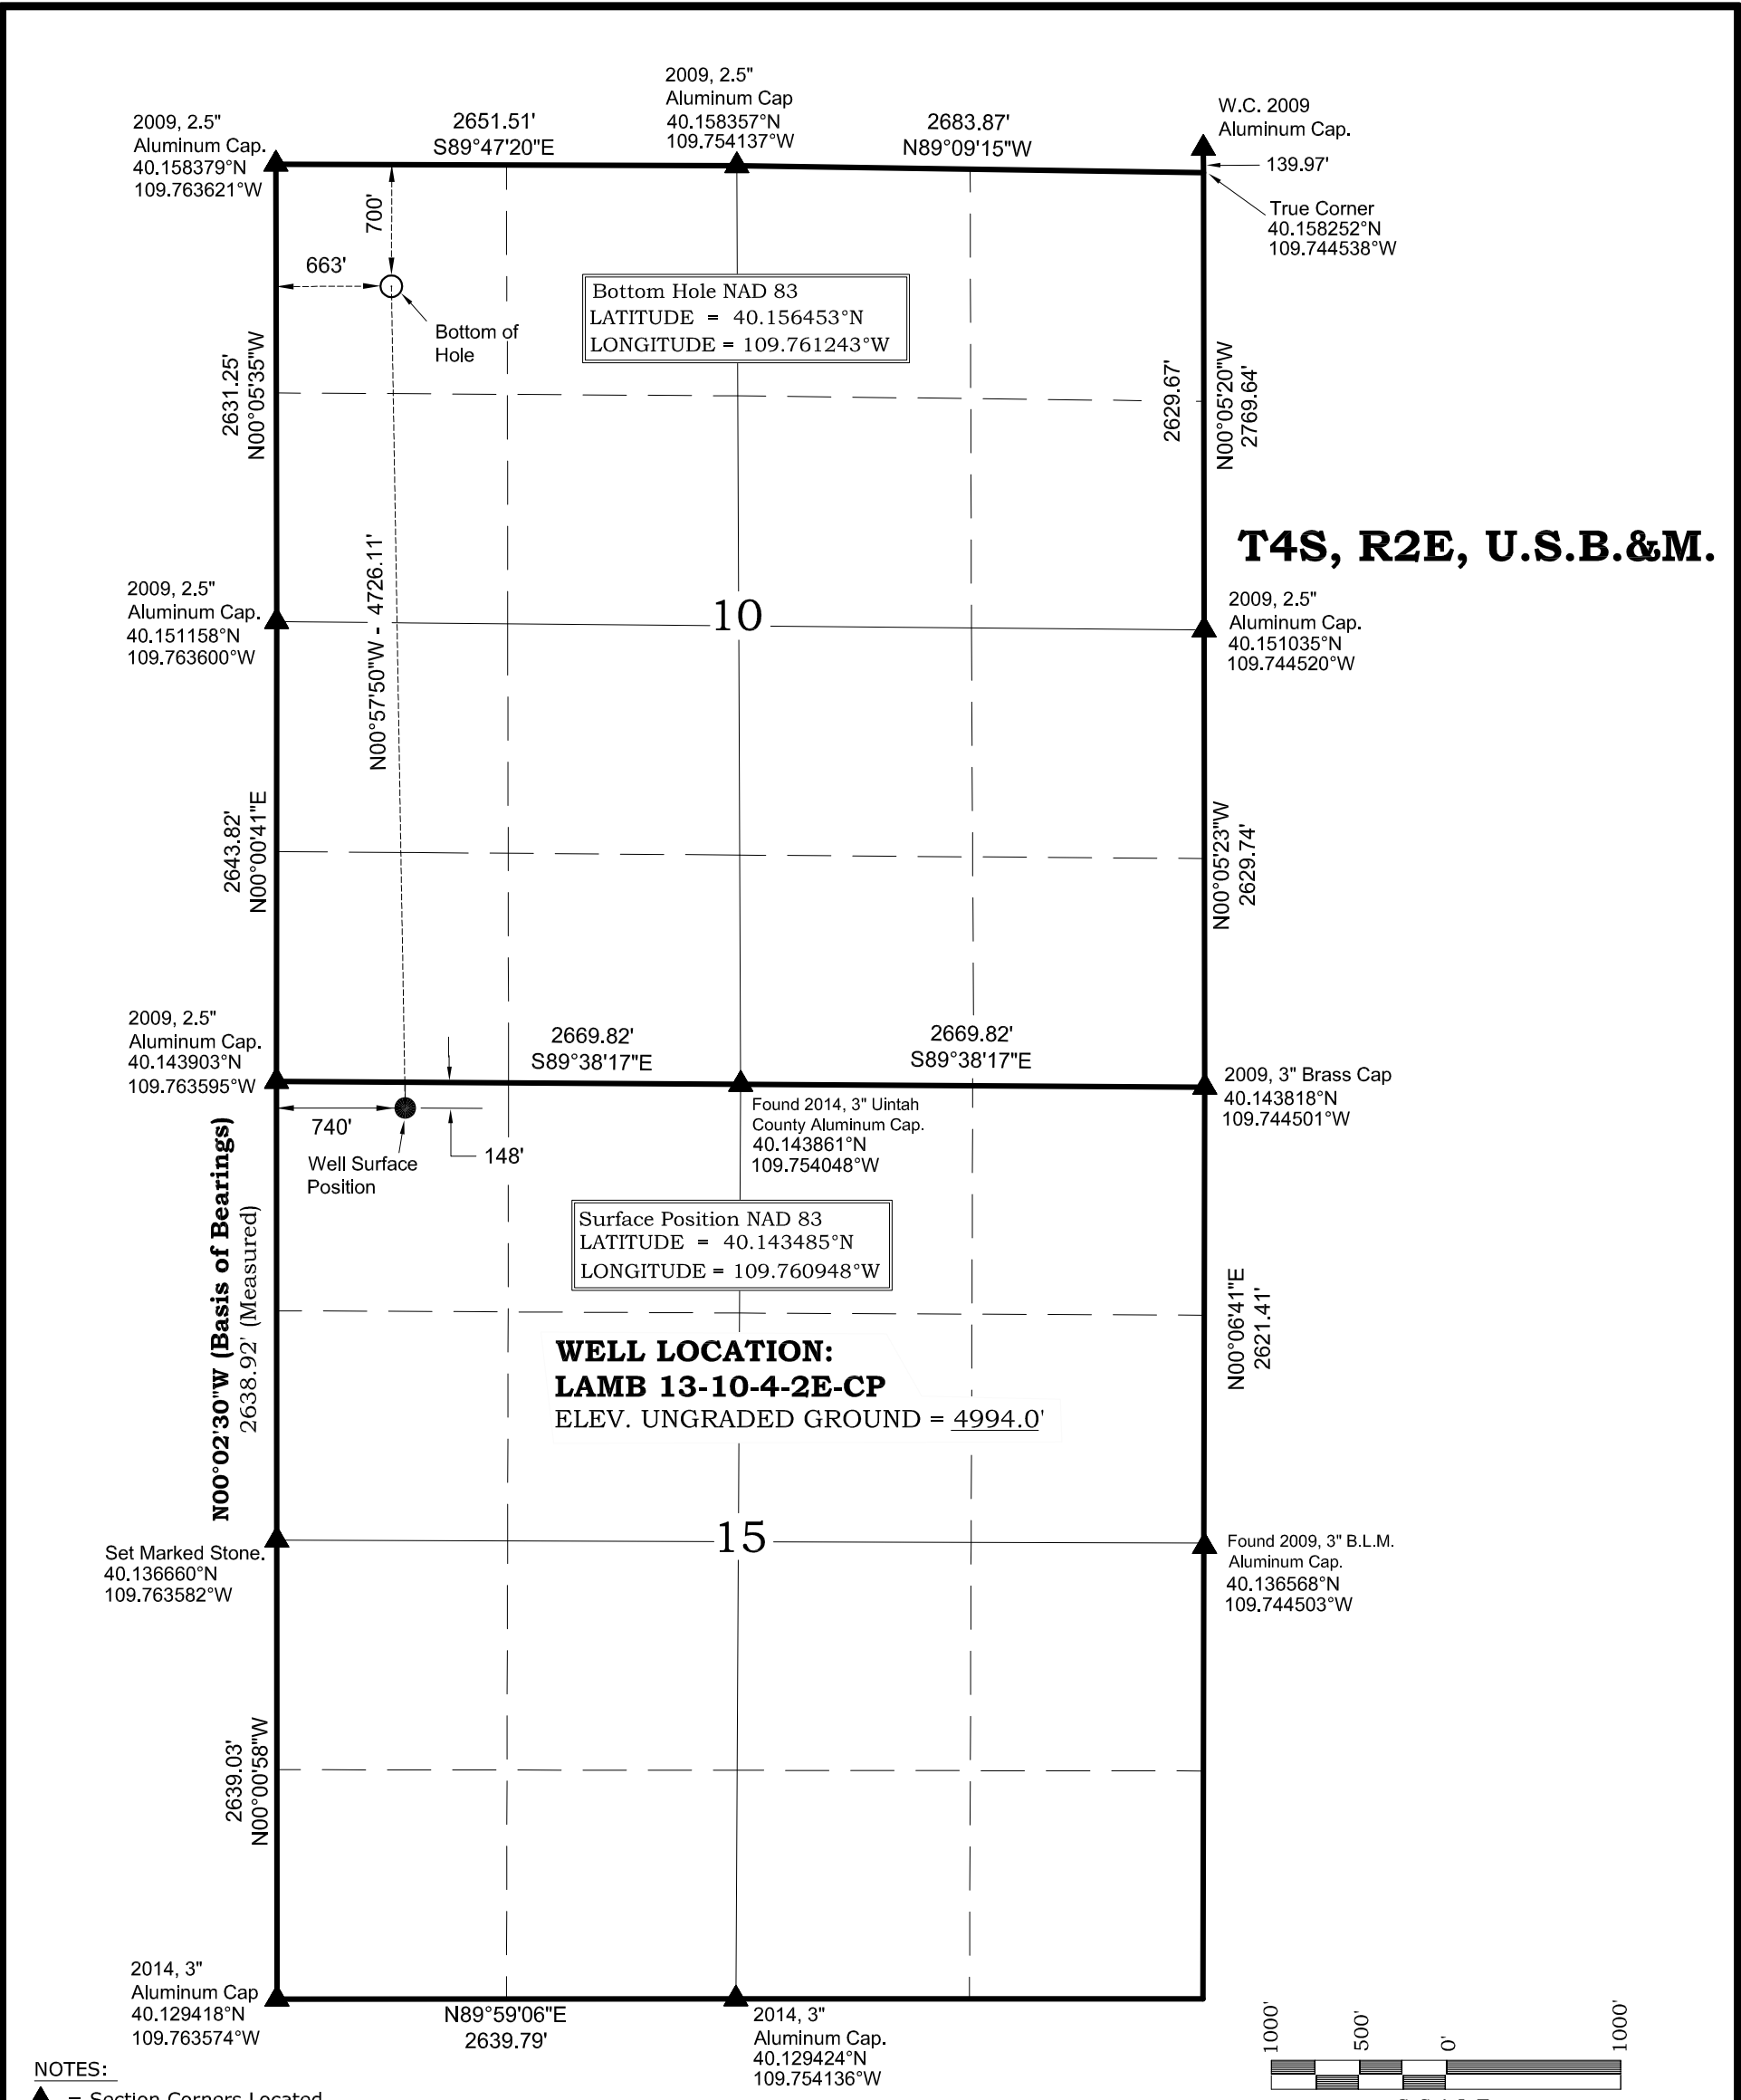


- NOTES:
- ▲ = Section Corners Located
 - △ = Section Corners Located Not Monumented
 - 1. Well footages are measured at right angles to the Section Lines.
 - 2. Bearings and distances shown on this plat are based upon a local Cartesian Grid which is oriented to Geodetic North at the SE Corner of Section 36, T4S, R2E, U.S.B.&M. the grid having a mean project height of 5,000'. Lineal units used are U.S. Survey Foot. Trimble G.P.S. equipment was used in performance of this survey.
 - 3. Latitude and Longitude are NAD 83 (2011) Epoch 2010. Elevations are NAVD 88. Both derived from the Utah Virtual Reference Station Control System (VRS).

CRESCENT POINT ENERGY
555 17th Street, Suite 1800 - Denver, Colorado 80202

WELL PLAT

LAMB 13-10-4-2E-CP
700' FNL, 663' FWL (Bottom Hole)
NW ¼ NW ¼ OF SECTION 10, T4S, R2E,
U.S.B.&M., UTAH COUNTY, UTAH.

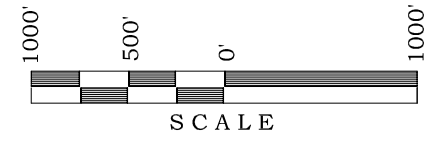

SURVEYOR'S CERTIFICATE

THIS IS TO CERTIFY THAT THE ABOVE PLAT WAS PREPARED FROM FIELD NOTES OF ACTUAL SURVEYS MADE BY ME OR UNDER MY SUPERVISION AND THAT THE SAME ARE TRUE AND CORRECT TO THE BEST OF MY KNOWLEDGE AND BELIEF.

John R. Staugh
No. 6028691
JOHN R. STAUGH
PROFESSIONAL LAND SURVEYOR
LICENCE No. 6028691
STATE OF UTAH

TIMBERLINE (435) 789-1365		
ENGINEERING & LAND SURVEYING, INC. 209 NORTH 300 WEST - VERNAL, UTAH 84078		
DATE SURVEYED: 6-4-14	SURVEYED BY: A.F.	SHEET NO: 1 OF 14
DATE DRAWN: 6-19-14	DRAWN BY: S.A.	
SCALE: 1" = 1000'	Date Last Revised:	